


PRESTON STREET DETOUR -

JAN 2015 - OCT 2016



JUNE 2014 OPEN HOUSE

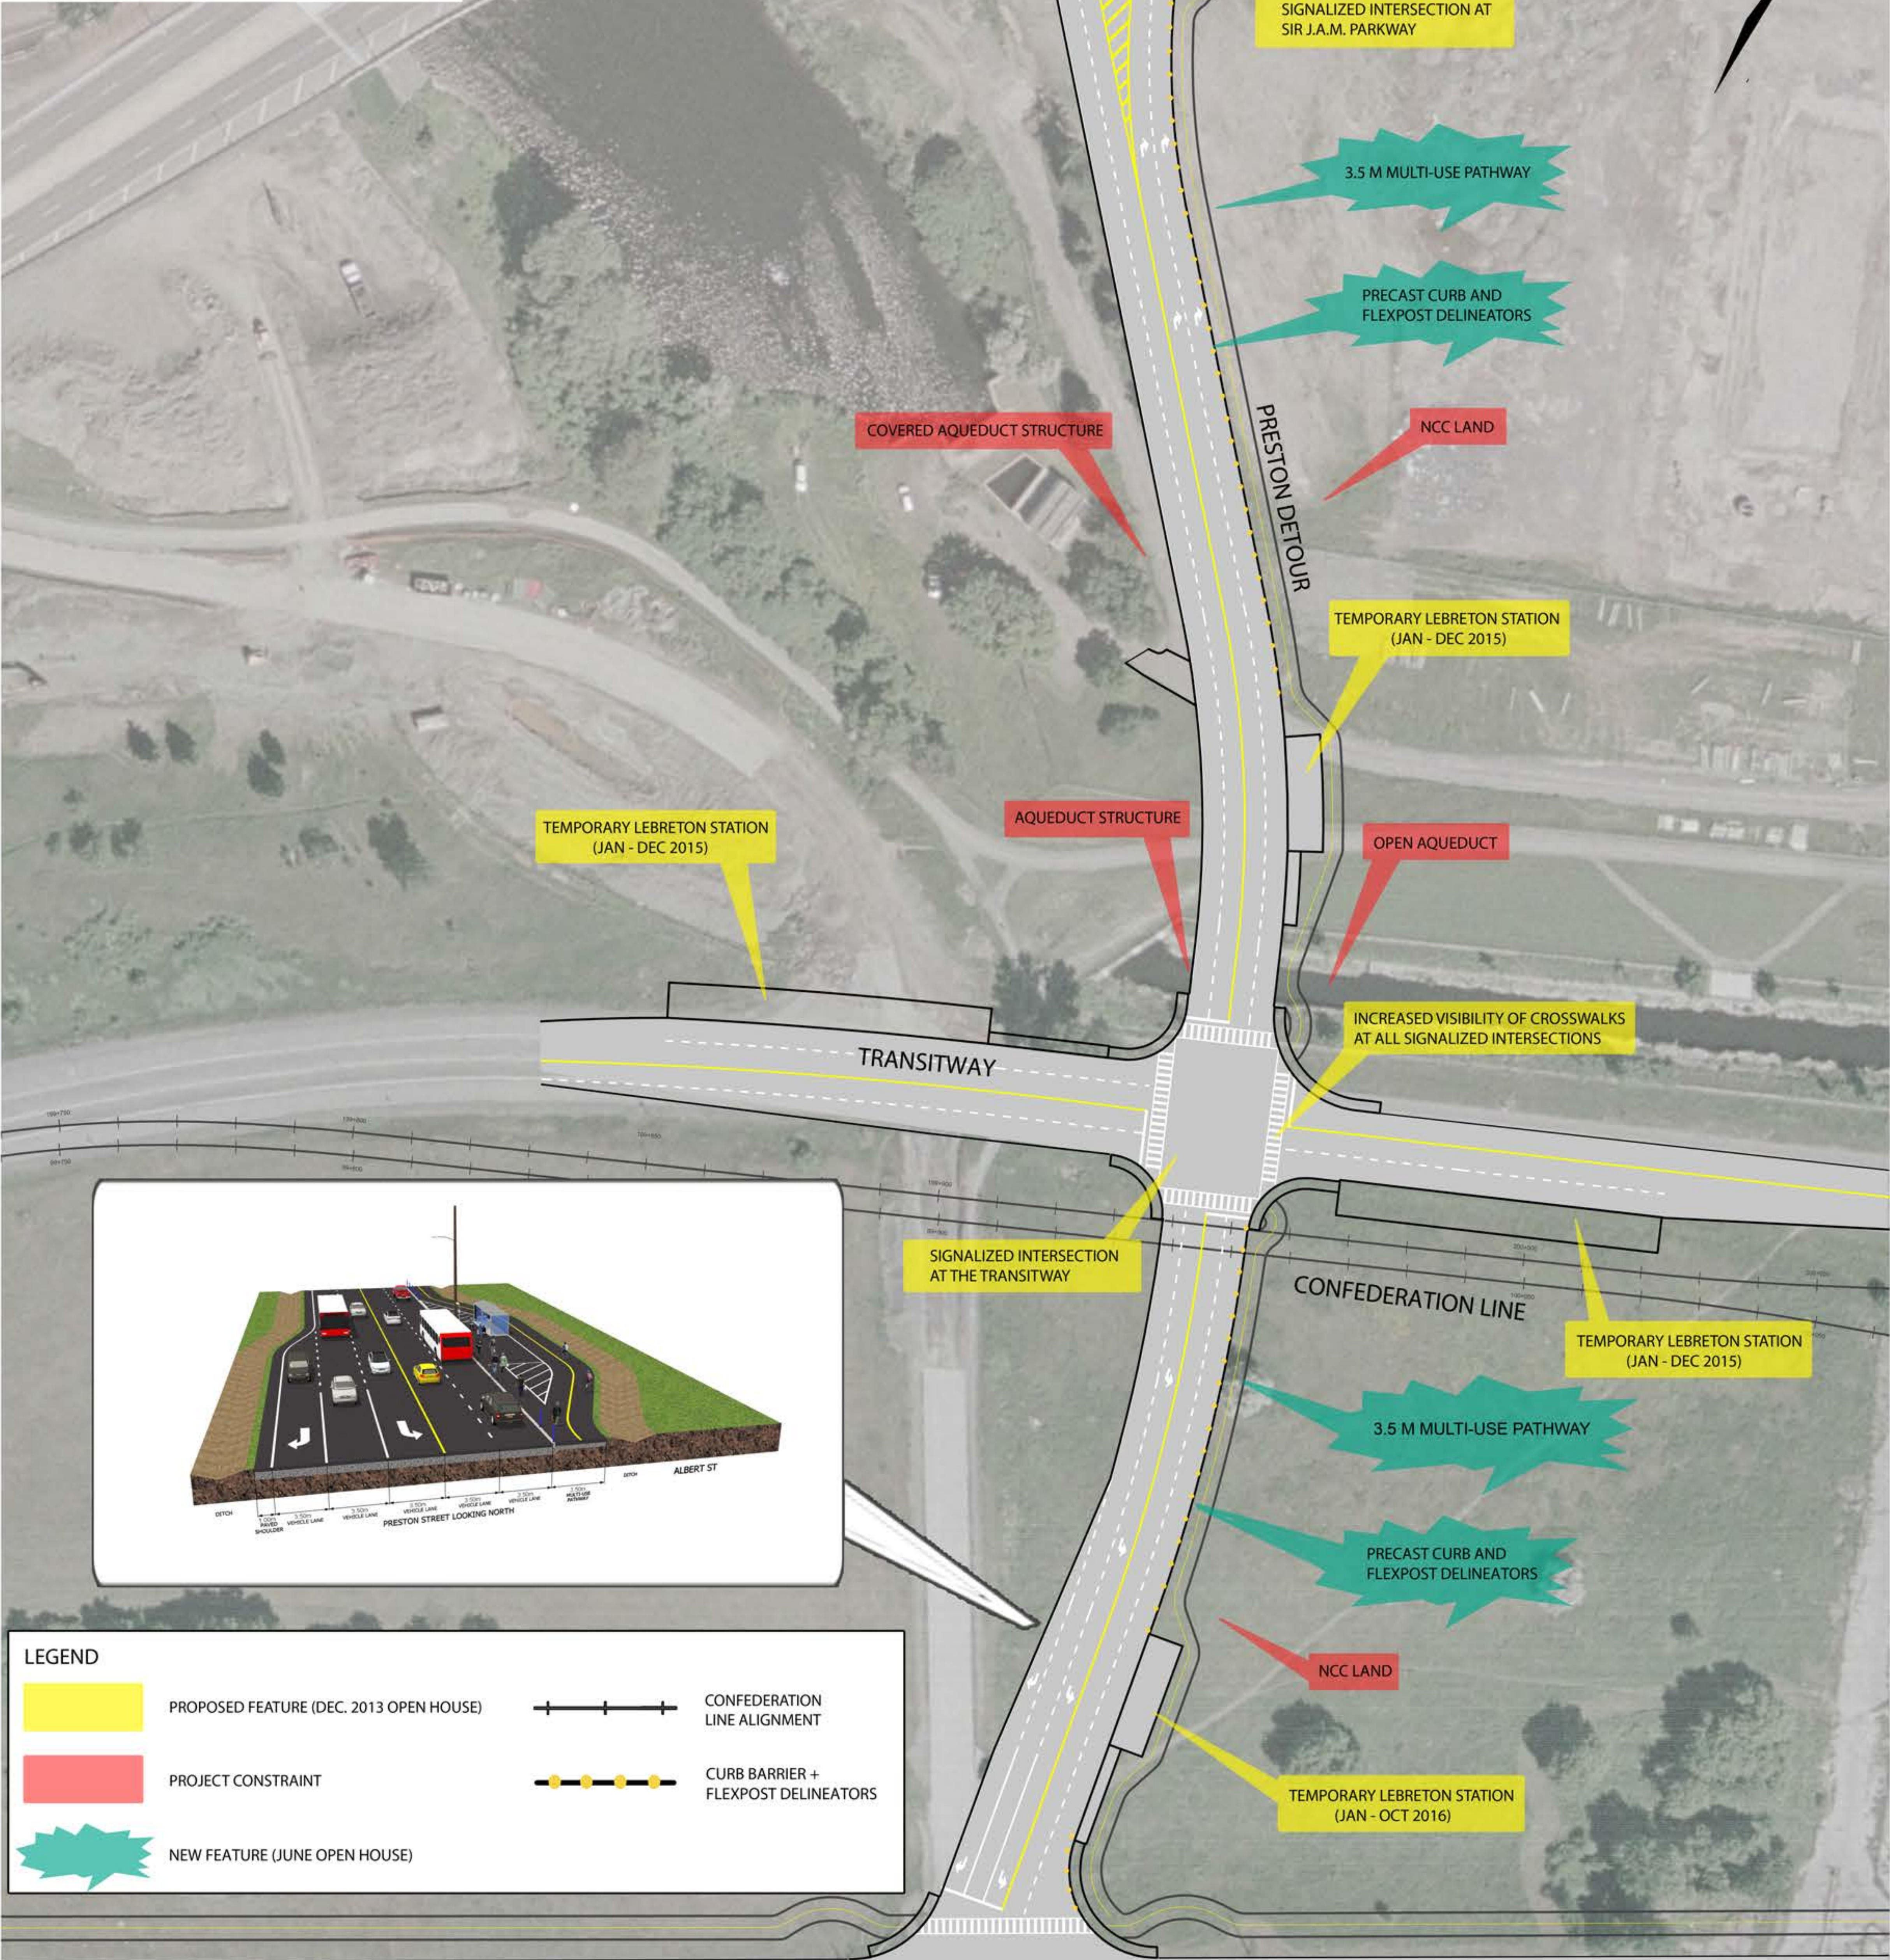

LEGEND

- PROPOSED FEATURE (DEC. 2013 OPEN HOUSE)
- PROJECT CONSTRAINT
- NEW FEATURE (JUNE OPEN HOUSE)
- CONFEDERATION LINE ALIGNMENT
- CURB BARRIER + FLEXPOST DELINEATORS

ALBERT

<p>CONCESSIONAIRE</p> <p>RIDEAU TRANSIT GROUP GROUPE de TRANSPORT RIDEAU</p>	<p>DESIGN/BUILD</p> <p>OLRT CONSTRUCTEURS CONSTRUCTEURS</p> <p>ENGINEERING JV</p> <p>RTGE Joint Venture</p>	<table border="1" style="width: 100%; border-collapse: collapse;"> <thead> <tr> <th>REV</th> <th>DESCRIPTION</th> <th>BY</th> <th>DATE</th> </tr> </thead> <tbody> <tr> <td>A</td> <td>ISSUED FOR INFORMATION</td> <td>CM</td> <td>2013-11-28</td> </tr> <tr> <td>B</td> <td>JUNE OPEN HOUSE</td> <td>VH/JG</td> <td>2014-05-12</td> </tr> </tbody> </table> <p>SCALE</p> <p>HORIZONTAL FS1:500 FULL SIZE</p> <p>No part of this document may be reproduced, published, converted, or stored in any data retrieval system, or transmitted in any form by any means (electronic, mechanical, photocopying, recording, or otherwise) without the prior written permission of the RTGE Joint Venture.</p>	REV	DESCRIPTION	BY	DATE	A	ISSUED FOR INFORMATION	CM	2013-11-28	B	JUNE OPEN HOUSE	VH/JG	2014-05-12	<p>KEY MAP N.T.S.</p>	<p>ROADWAYS PRESTON DETOUR PLAN VIEW</p> <table border="1" style="width: 100%; border-collapse: collapse;"> <tr> <td>DESIGNED C. MOORE</td> <td>CHECKED D. QUESNEL</td> <td>CONTRACT No. OILC-11-00-P006</td> <td>DRAWING NUMBER REJ-23-1-0000-DRD-1002</td> </tr> <tr> <td>DRAWN C. MOORE</td> <td>SEALED</td> <td></td> <td></td> </tr> </table>	DESIGNED C. MOORE	CHECKED D. QUESNEL	CONTRACT No. OILC-11-00-P006	DRAWING NUMBER REJ-23-1-0000-DRD-1002	DRAWN C. MOORE	SEALED		
REV	DESCRIPTION	BY	DATE																					
A	ISSUED FOR INFORMATION	CM	2013-11-28																					
B	JUNE OPEN HOUSE	VH/JG	2014-05-12																					
DESIGNED C. MOORE	CHECKED D. QUESNEL	CONTRACT No. OILC-11-00-P006	DRAWING NUMBER REJ-23-1-0000-DRD-1002																					
DRAWN C. MOORE	SEALED																							